


Masonry in cross course with window opening and masonry arch, imperial brick format

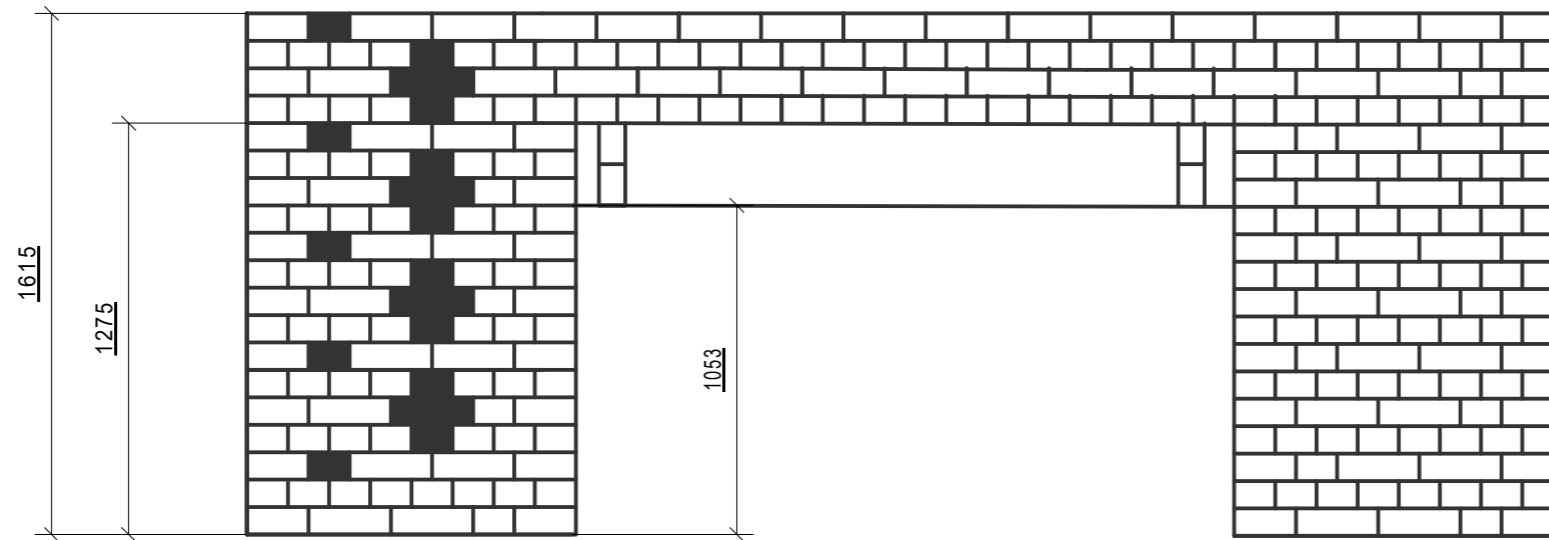


Number of layers in the arch must be calculated!!!

**Masonry Arch
stich height 6 mm**

**Masonry in facing brickwork
Imperial Bricks 222x106x73
Three quarter brick = 164**

**Horizontal joints = 12mm
Vertical joints = 12 mm**

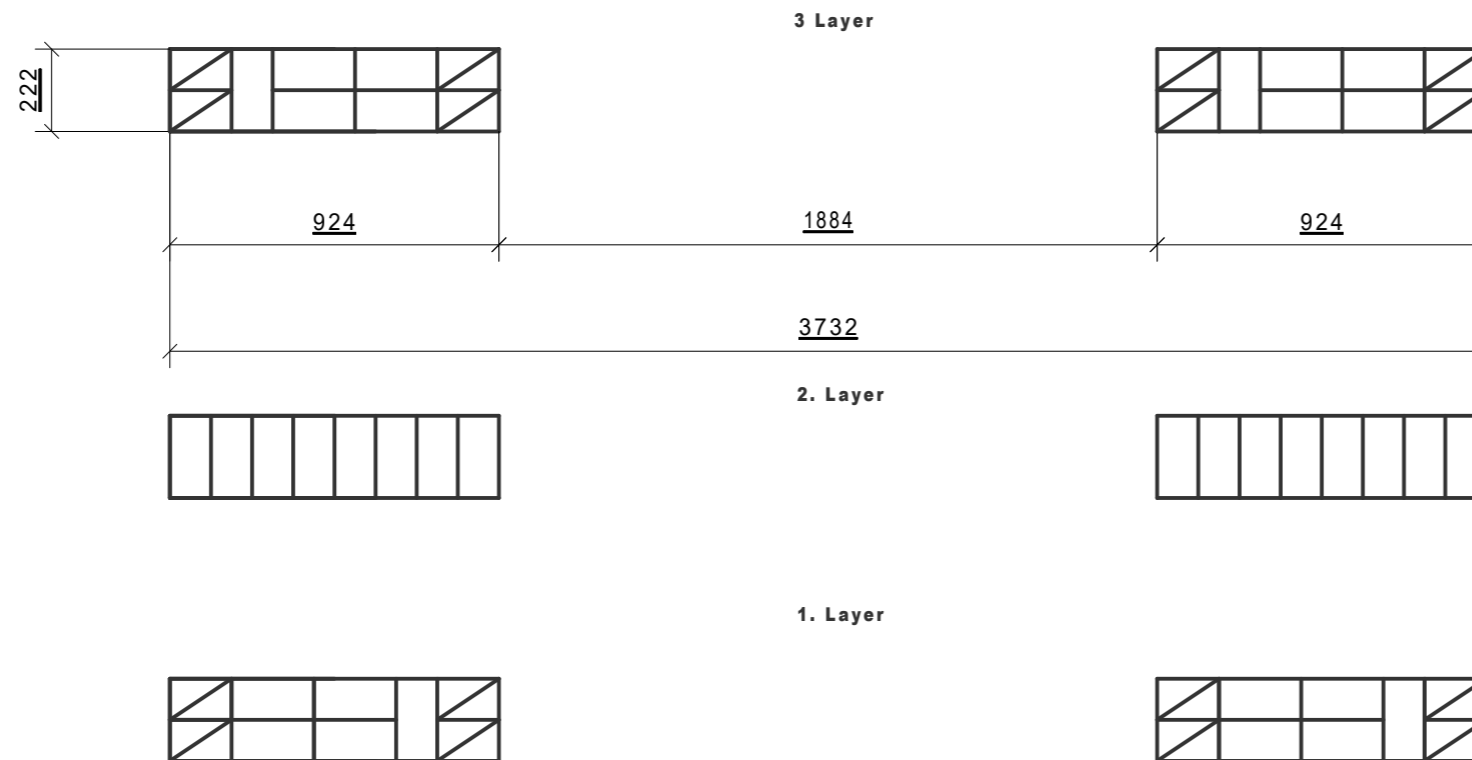

- 1. Layer = 85 mm**
- 2. Layer = 170 mm**
- 3. Layer = 255 mm**
- 4. Layer = 340 mm**
- 5. Layer = 425 mm**
- 6. Layer = 510 mm**
- 7. Layer = 595 mm**
- 8. Layer = 680 mm**
- 9. Layer = 765 mm**
- 10. Layer = 850 mm**
- 11. Layer = 935 mm**
- 12. Layer = 1020 mm**
- 13. Layer = 1105 mm**
- 14. Layer = 1190 mm**
- 15. layer = 1275 mm**
- 16. Layer = 1360 mm**
- 17. Layer = 1445 mm**
- 18. Layer = 1530 mm**
- 19. Layer = 1615 mm**

**copyright:
Kreishandwerkerschaft
Steinfurt-Warendorf, Germany**